


Project Petrol Station Newcastle
 Project No. TTLR Foam Deluge
 Category Demo Fire Water System
 Description ABF Fire Systems Newcastle

Client ABF Fire Systems
 Design Date 23/01/2016
 Atmos. Press 0 kPa

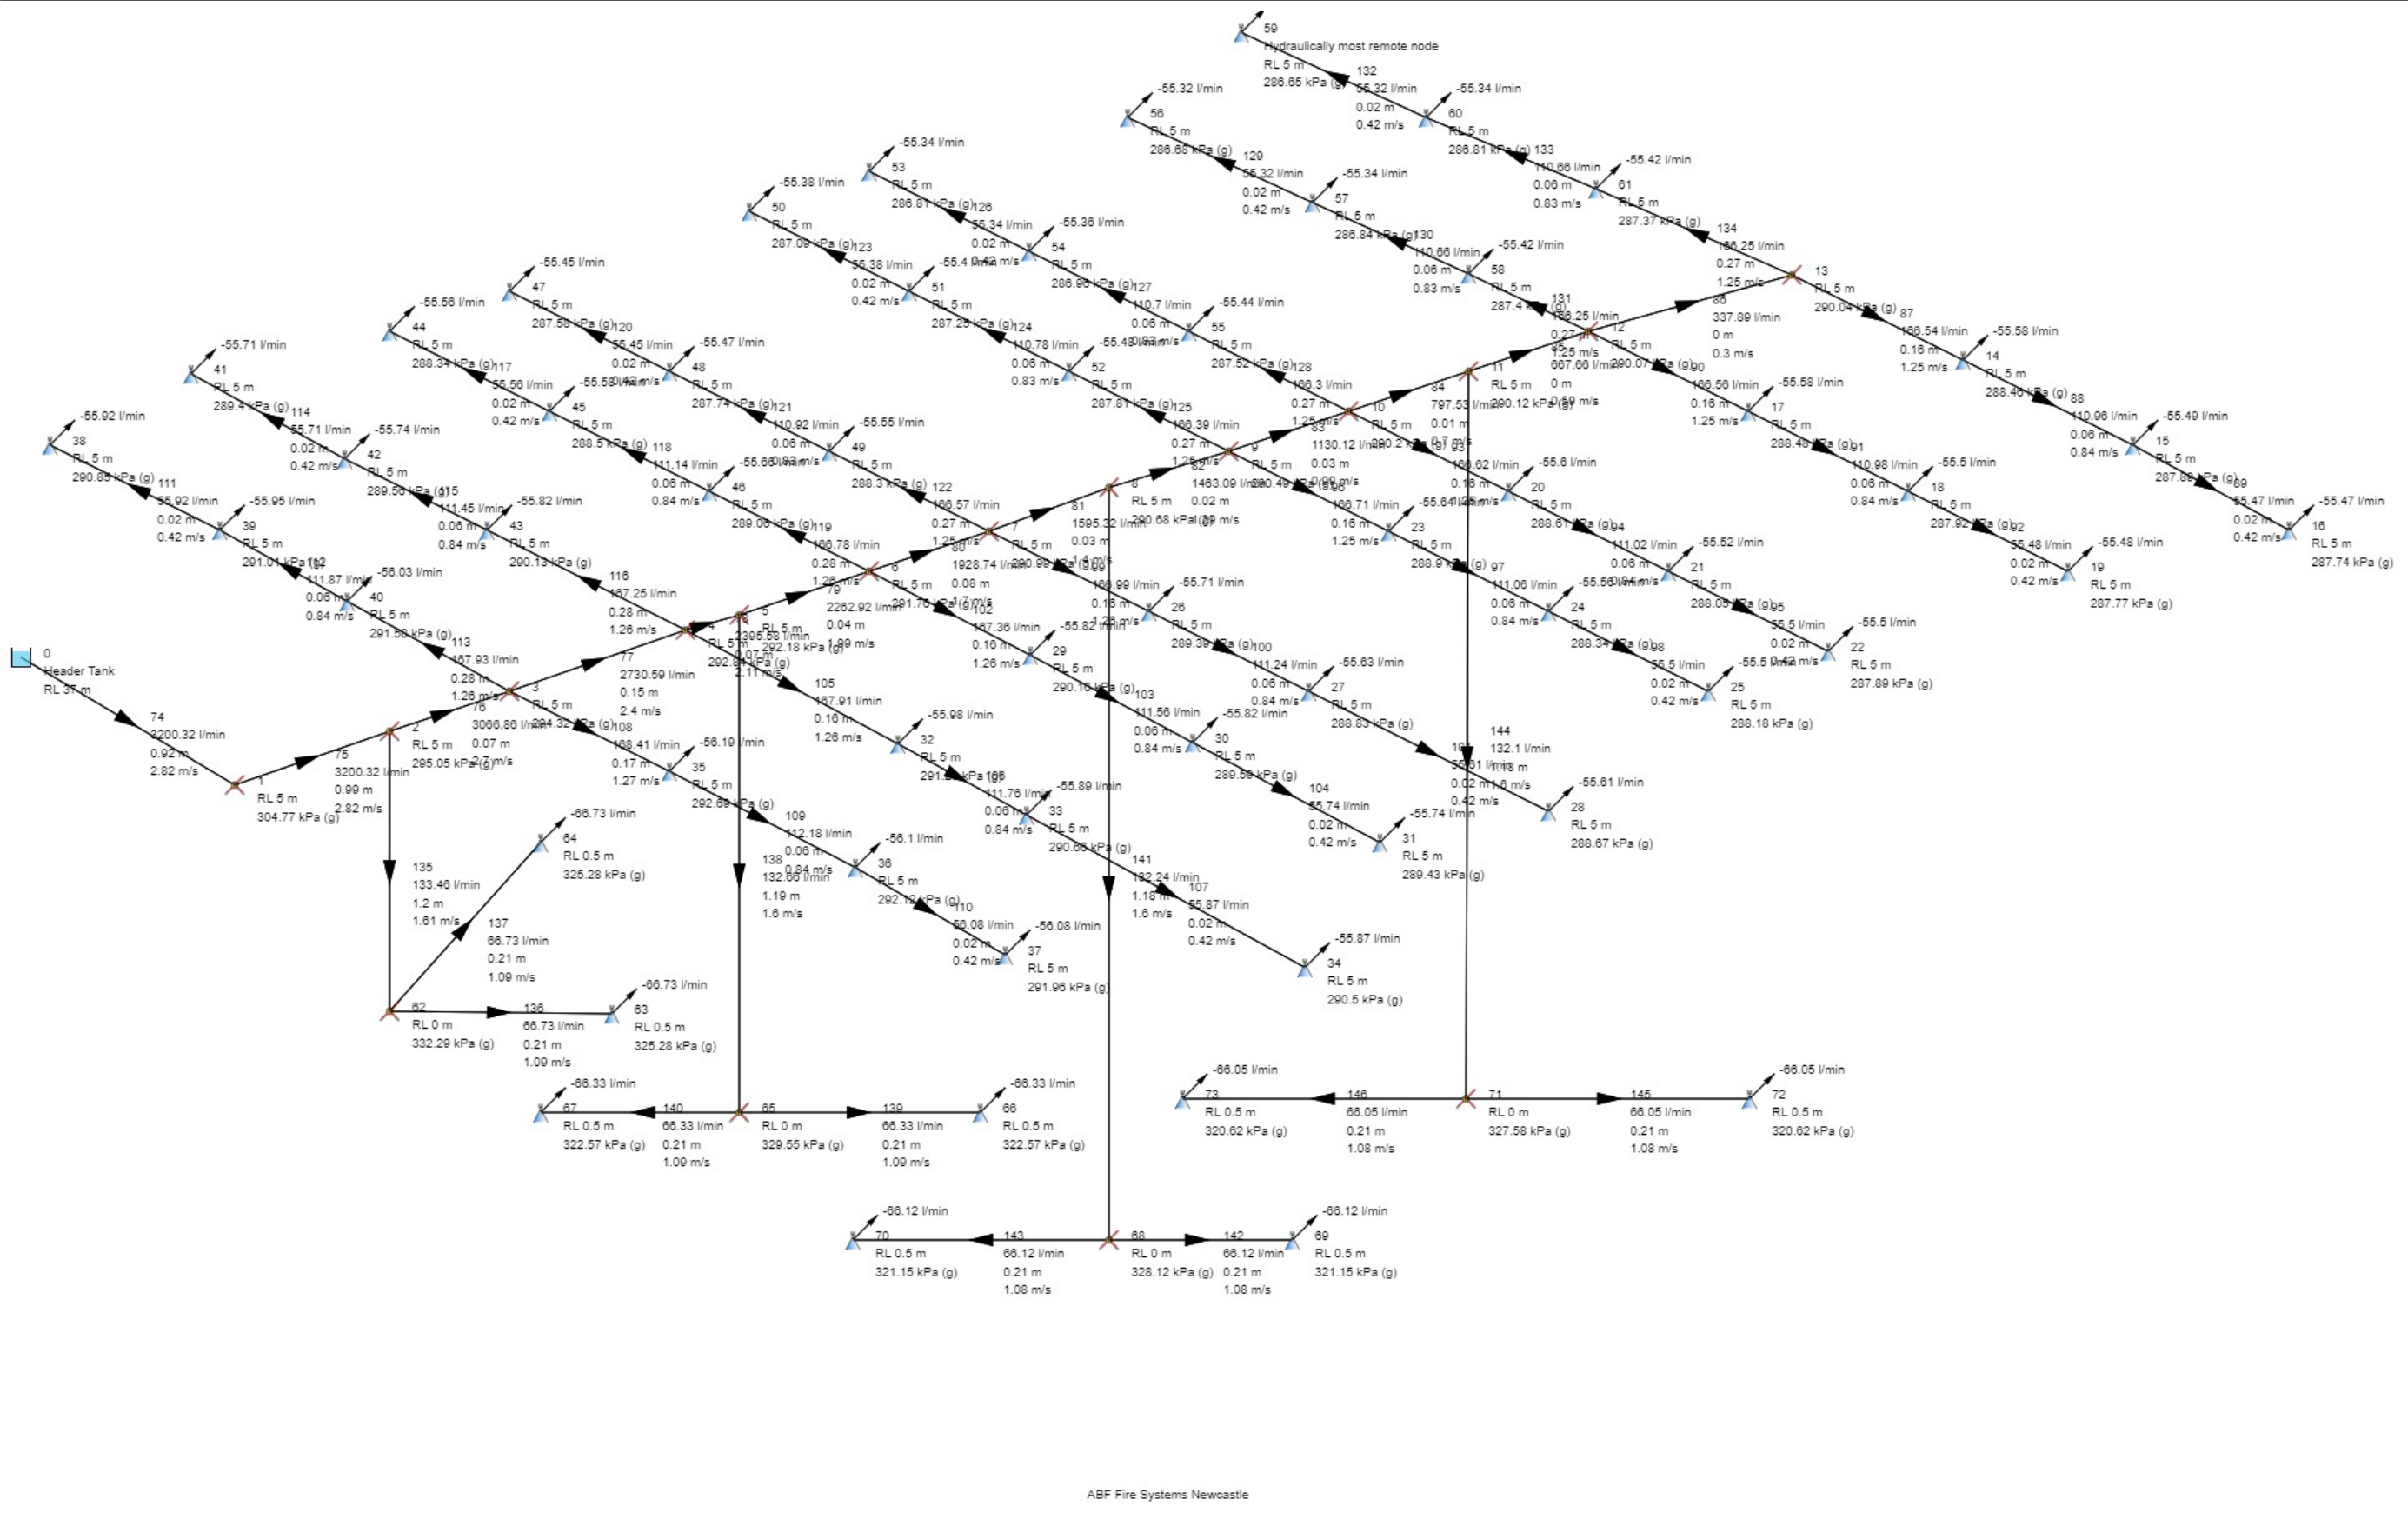

ABF Fire Systems Newcastle